



University of the Philippines **OPEN UNIVERSITY**

BIDS AND AWARDS COMMITTEE


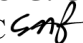
27 September 2024

SUPPLEMENTAL BID BULLETIN NO. 24-014

This Supplemental Bid Bulletin No. 24-014 is to amend or modify items in the Bid Documents and in response to the queries raised during the pre-bid conference conducted on 24 September 2024 for “Supply, Delivery and Installation of Audio-Visual Equipment at the UPOU International Convention Center” to wit:


Item/Query	Answers
1. There is some equipment here that is not available on stock locally, is it possible or is the end-user amenable to extend the delivery duration to sixty days? Or at least can we signify, for example a certain supplier has been awarded the said project, can we provide a backup unit instead while waiting for the orders, especially the projector?	The delivery terms will remain as is for 15-30 days. - In case a certain item cannot be delivered on time, a backup unit must be provided with the same technical specifications or higher. The backup unit will be replaced once the actual unit are delivered.
2. Is it okay if I also suggest that a certificate for an Audio-Visual Specialist be included as well in your certifications? Meaning, that this certified audio-visual expert is a member of a third-party international organization. At least the end-user is confident enough that the ones who will handle the project are Engineers or technical experts.	The Certified Audio-Visual Specialist will be added in the requirements. - Updated Section VII. Technical Specification is attached. - Updated Section VIII. Checklist of Technical and Financial Documents is attached.
3. Will you provide the floor plan for the UPOU ICC? This will be for our basis.	See attached Plans.

Note: Please use the Updated Section VII. Technical Specifications in your bid submission.
For the guidance and information of all concerned bidders.


Dr. PRIMO G. GARCIA
Chair, BAC 

Received by the Bidder:

_____ Date: _____
Signature over printed name

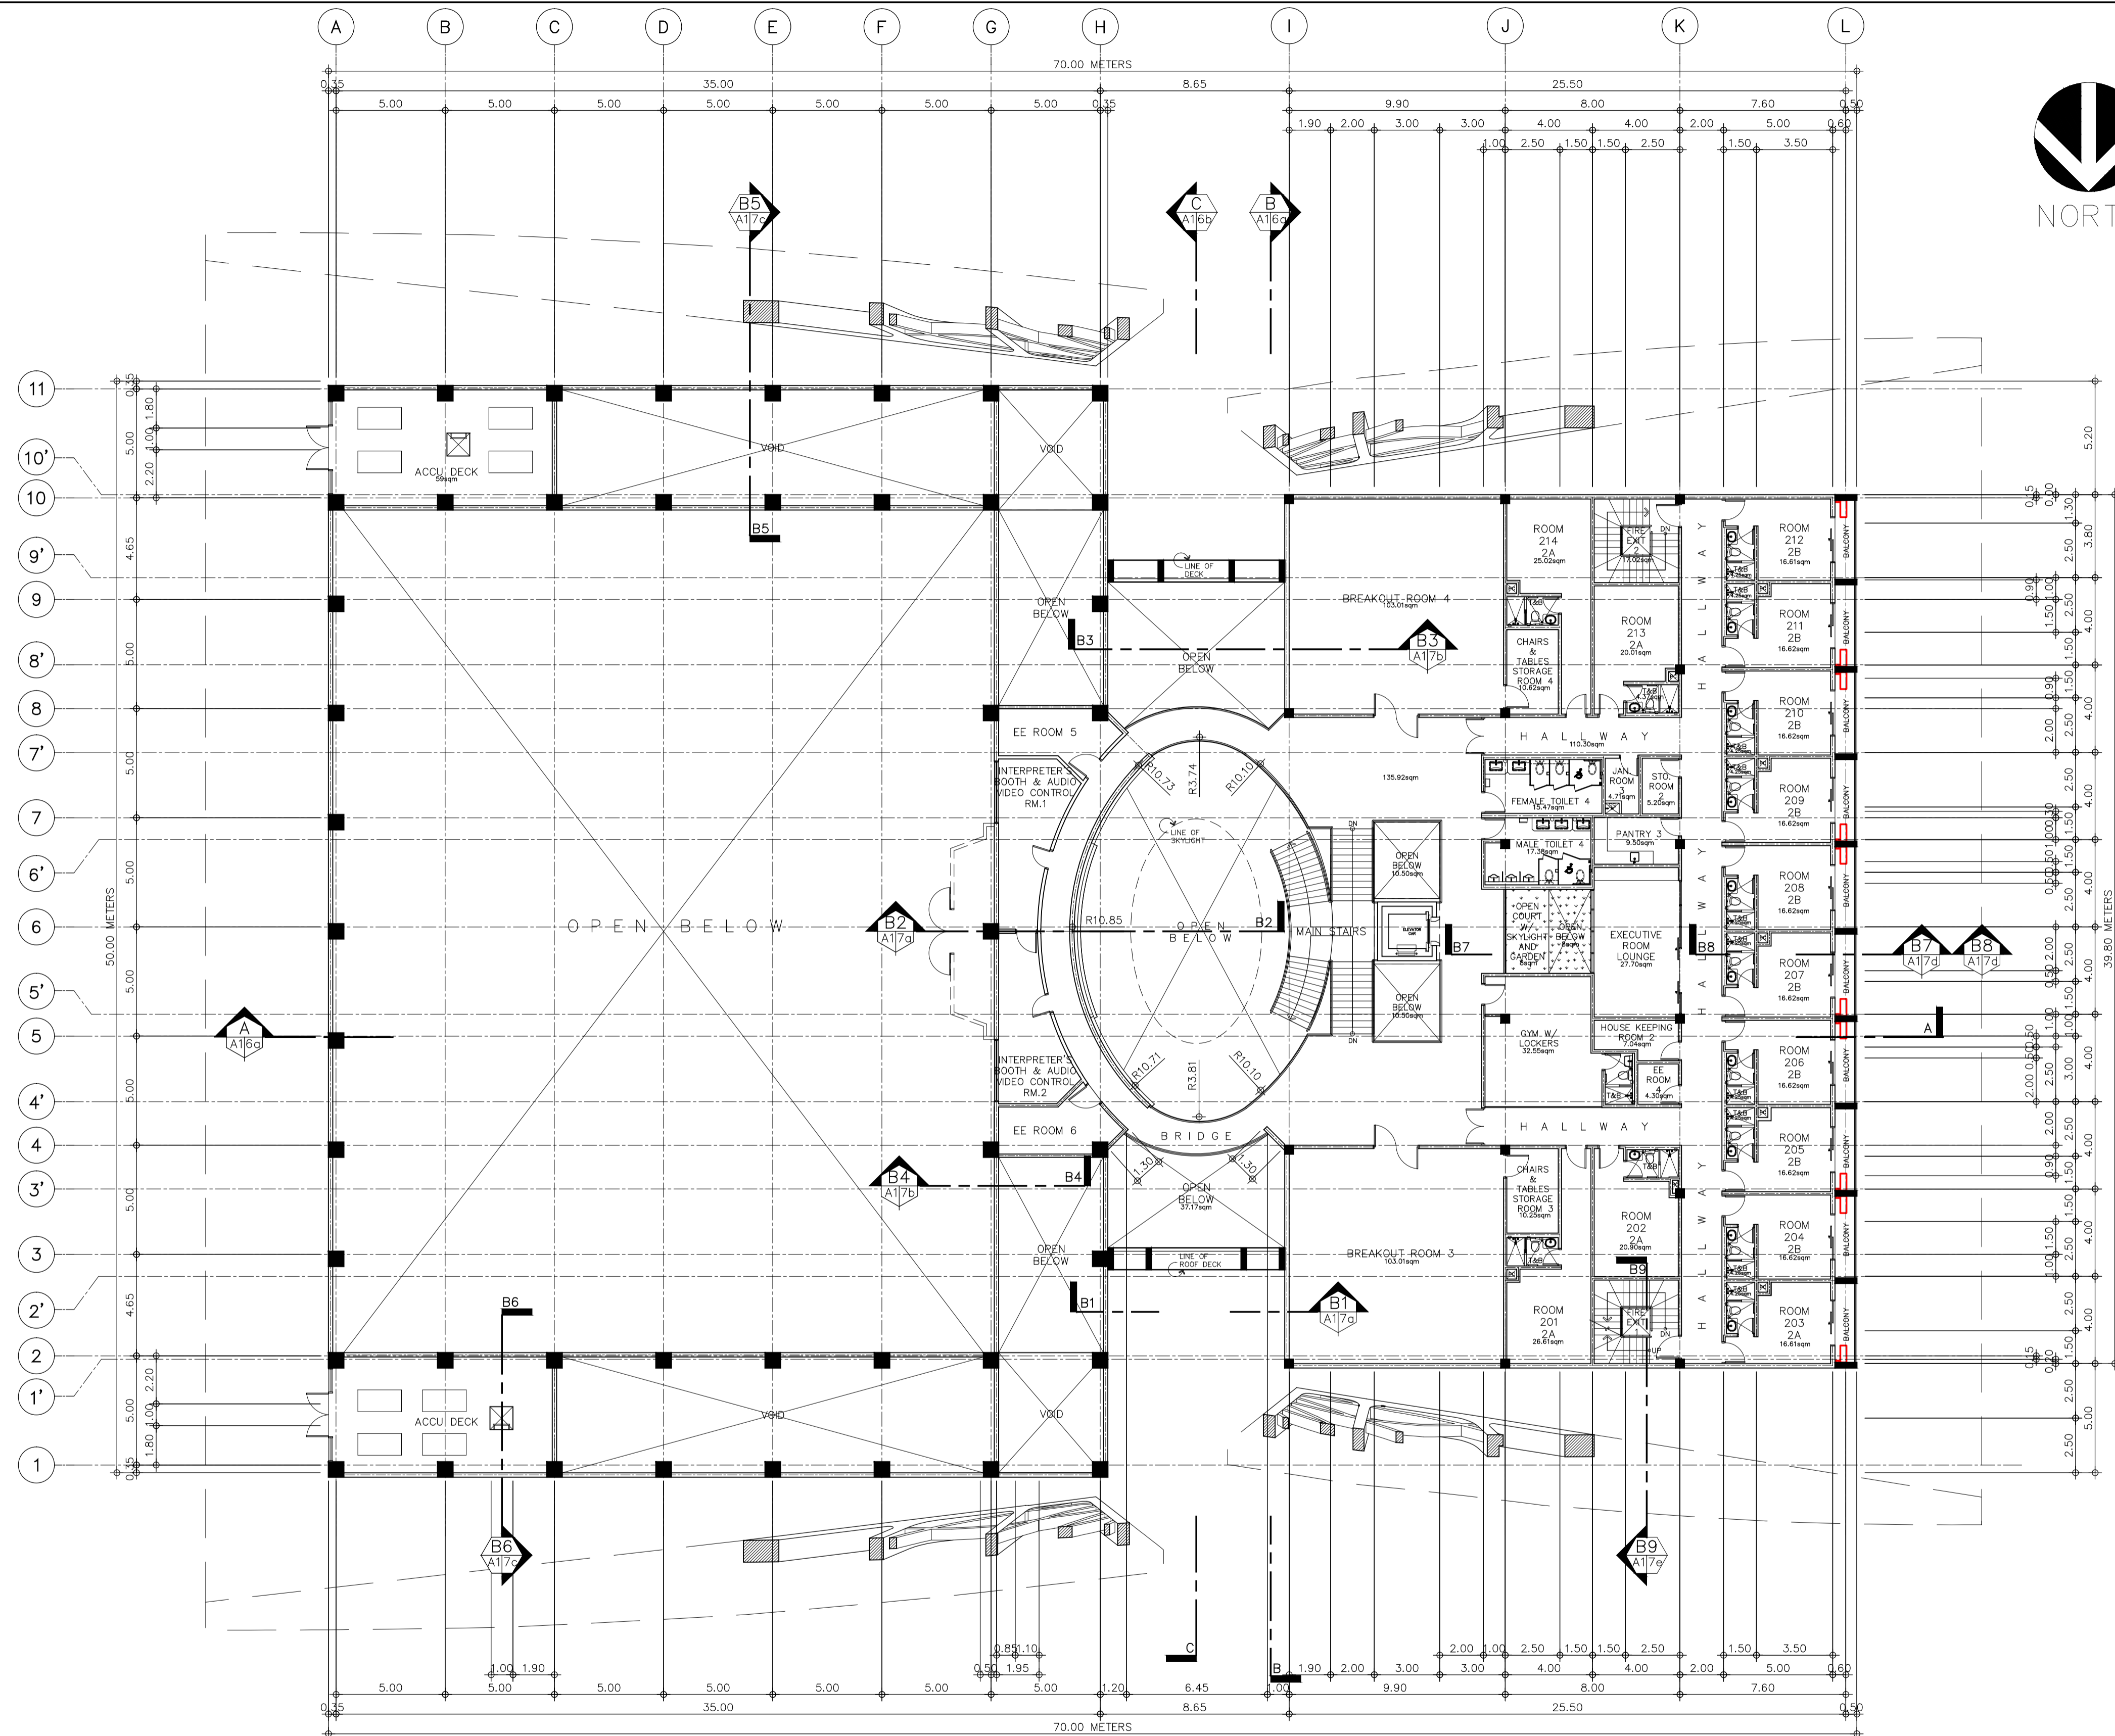

A **SECOND FLOOR PLAN**
 SCALE 1:175M

CONSULTANT:	PRINCIPAL ARCHITECT:	DESIGN ARCHITECT:	PROJECT TITLE:	DEPARTMENT OF PUBLIC WORKS AND HIGHWAYS	UNIVERSITY OF THE PHILIPPINES LOS BAÑOS	NOTE: PURSUANT TO ITEM 5 OF ANNEX 'A' OF THE REVISED IMPLEMENTING RULES AND REGULATIONS OF R.A. 9164, THE APPROVAL BY THE AUTHORIZED GOVERNMENT OFFICIALS OF DETAILED ENGINEERING SURVEYS AND DESIGNS UNDERTAKEN BY CONSULTANTS NEITHER DIMINISHES THE RESPONSIBILITY OF THE LATTER FOR THE TECHNICAL INTEGRITY OF THE SURVEYS AND DESIGNS NOR TRANSFER ANY PART OF THAT RESPONSIBILITY TO THE APPROVING OFFICIALS. THE DESIGN CONSULTANT SHALL BE HELD FULLY RESPONSIBLE FOR THE FAILURE OF THE FACILITIES/STRUCTURE DUE TO FAULTY DESIGN EXCEPT FOR THE CHANGES MADE WITHOUT THE CONFORMITY OF THE CONSULTANTS.	SHEET CONTENTS:	REVISION:	PROJECT NO.:	SHEET NO.:	
ARCE-BAILON-ARCE ARCHITECTS-ENGINEERS-CONSULTANTS <small>14 SCOUT BORROMEIO STREET, SOUTH TRIANGLE, QUEZON CITY. TEL: 3522520 FAX NO.: 3531080 www.arcebailon-arce.com</small>	MARIANO S. ARCE, JR., fuop	MARK JOSEPH B. ARCE	PROPOSED UPOU INTERNATIONAL CONVENTION CENTER	SUBMITTED: IMELDA L. ALBANO <small>CHIEF, PLANNING AND DESIGN DIVISION</small>	RECOMMENDED: YOLANDA L. TANGCO <small>ASSISTANT REGIONAL DIRECTOR</small>	APPROVED: ENGR. SAMSON L. HEBRA, CESO IV <small>DIRECTOR IV - REGIONAL DIRECTOR</small>	CONCURRED: DR. MELINDA D.P. BANDALARIA <small>CHANCELLOR</small>	SECOND FLOOR PLAN INTERPRETER'S BOOTH AND AUDIO-VISUAL CONTROL ROOM 1&2 WITH ADDITIONAL FIXED VIEWING PANEL WINDOW TELECOM ROOM 3 AND TELECOM ROOM CHANGED TO BE ROOM 5&6	-UTILITY ROOMS 1&2 AND EE ROOM CHANGED TO INTERPRETER'S BOOTH AND AUDIO-VISUAL CONTROL ROOM 1&2 WITH ADDITIONAL FIXED VIEWING PANEL WINDOW TELECOM ROOM 3 AND TELECOM ROOM CHANGED TO BE ROOM 5&6	15-03	A1-2
REG. NO. 6844 PTR NO. 7323301 REG. NO. 23527 PTR NO. 7323303 TIN 129-343-871 DATE: 01/03/19 QC. TIN 259-869-338 DATE: 01/03/19 QC.		LOCATION: UPOU CAMPUS, LOS BAÑOS, LAGUNA		SUBMITTED BY: IMELDA L. ALBANO <small>CHIEF, PLANNING AND DESIGN DIVISION</small>	RECOMMENDED BY: YOLANDA L. TANGCO <small>ASSISTANT REGIONAL DIRECTOR</small>	APPROVED BY: ENGR. SAMSON L. HEBRA, CESO IV <small>DIRECTOR IV - REGIONAL DIRECTOR</small>	CONCURRED BY: DR. MELINDA D.P. BANDALARIA <small>CHANCELLOR</small>	DESIGNED BY: CAD ENCODER CHECKED BY: EJO DESIGNED BY: MSAJ CHECKED BY: MSAJ	PROJECT NO.: 15-03 SHEET NO.: A1-2	DATE: FEBRUARY 26, 2021	

REPUBLIC ACT 9246: This drawing, as an instrument of service, is the property of ARCE-BAILON-ARCE ARCHITECTS, registered Architects and as such must not be reproduced or copied in part or in whole without their permission. All drawings are to be returned when no longer in use. PRESIDENTIAL DECREE NO. 49: "Protection of Intellectual Property" Works of Art, Architecture, Model and Designs are creative works and considered as part of the intellectual property of the author.